


ARRDRISHAIG Public Hall

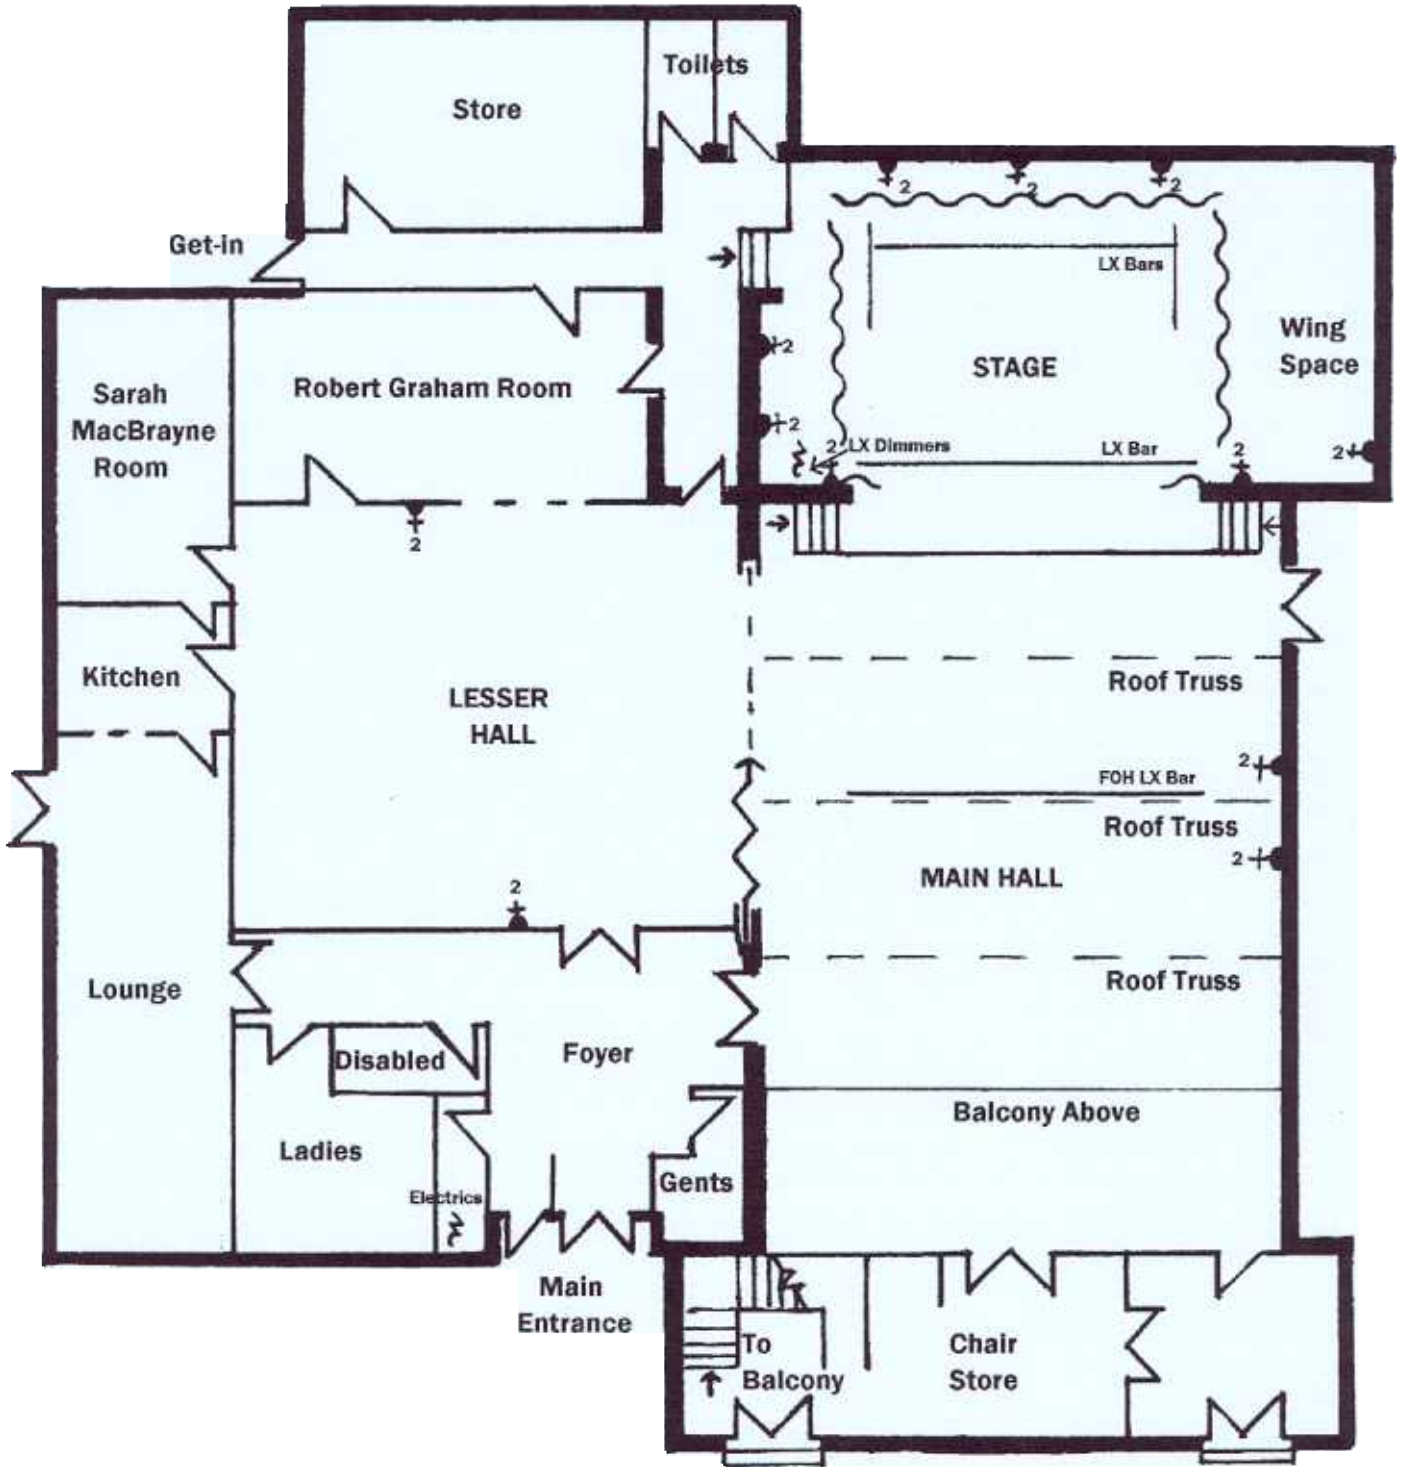

Scale 1:125 at A4

Mick Andrew 2003



 2 Twin 13a Socket

X-Section 1:200

